



18 Chase Road Scarsdale, NY

Property Features

- » 1,449 SF
- » Great Frontage, Great Parking
- » Prominent High End Retail Location in Scarsdale Village
- » Join Wells Fargo, Berkshire Hathaway, Stretch Zone, Evolve Medi Spa, Saponi Restaurant, Wilson & Son/Rolox, Pamela Robbins, Rothman's, Mixology, Starbucks, Chase Bank, Scarsdale Florist and others
- » Walk to Metro North Train Station

<u>Demographics</u>	<u>3 Mile</u>	<u>5 Mile</u>	<u>7 Mile</u>
» Population	15,515	110,939	353,292
» Avg HH Income	\$184,050	\$157,854	\$131,446

» **\$60 PSF**

Contact:

Exclusive Agent:


Pam Bren

Phone: 914-723-1616

Email: Pam@ga-re.com



Floor Plan

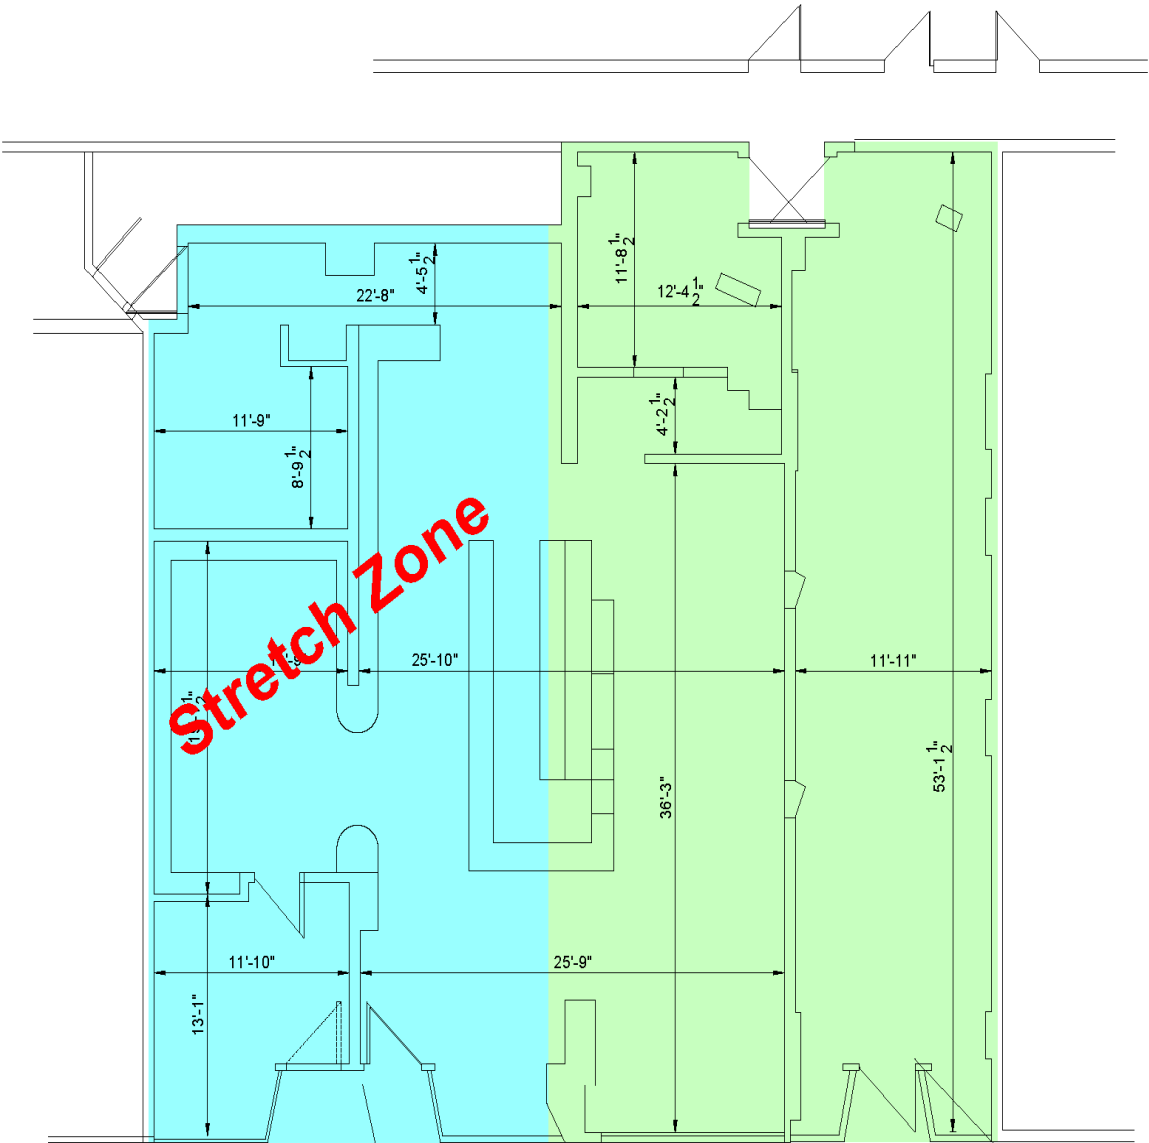

Scale: 1/4"=1'-0"

Ste 3
1,200 RSF

Unit 3,4&5: 16-18-20 Chase Road
Chase Road Retail Space
45 Popham Road
Scarsdale, NY 10583

Ste 4,5
1,449 RSF

4/10/2022 3:40:56 PM 8670 PPHAM/CLARENCE


All information furnished regarding property for sale, rental or financing is from sources deemed reliable; but no warranty or representation is made to the accuracy thereof and same is submitted subject to errors, omissions, changes of price, rental or other conditions prior sales, sales, lease or withdrawal without notice.

18 Chase Road Scarsdale, NY



All information furnished regarding property for sale, rental or financing is from sources deemed reliable; but no warranty or representation is made to the accuracy thereof and same is submitted subject to errors, omissions, changes of price, rental or other conditions prior sales, sales, lease or withdrawal without notice.

18 Chase Road Scarsdale, NY

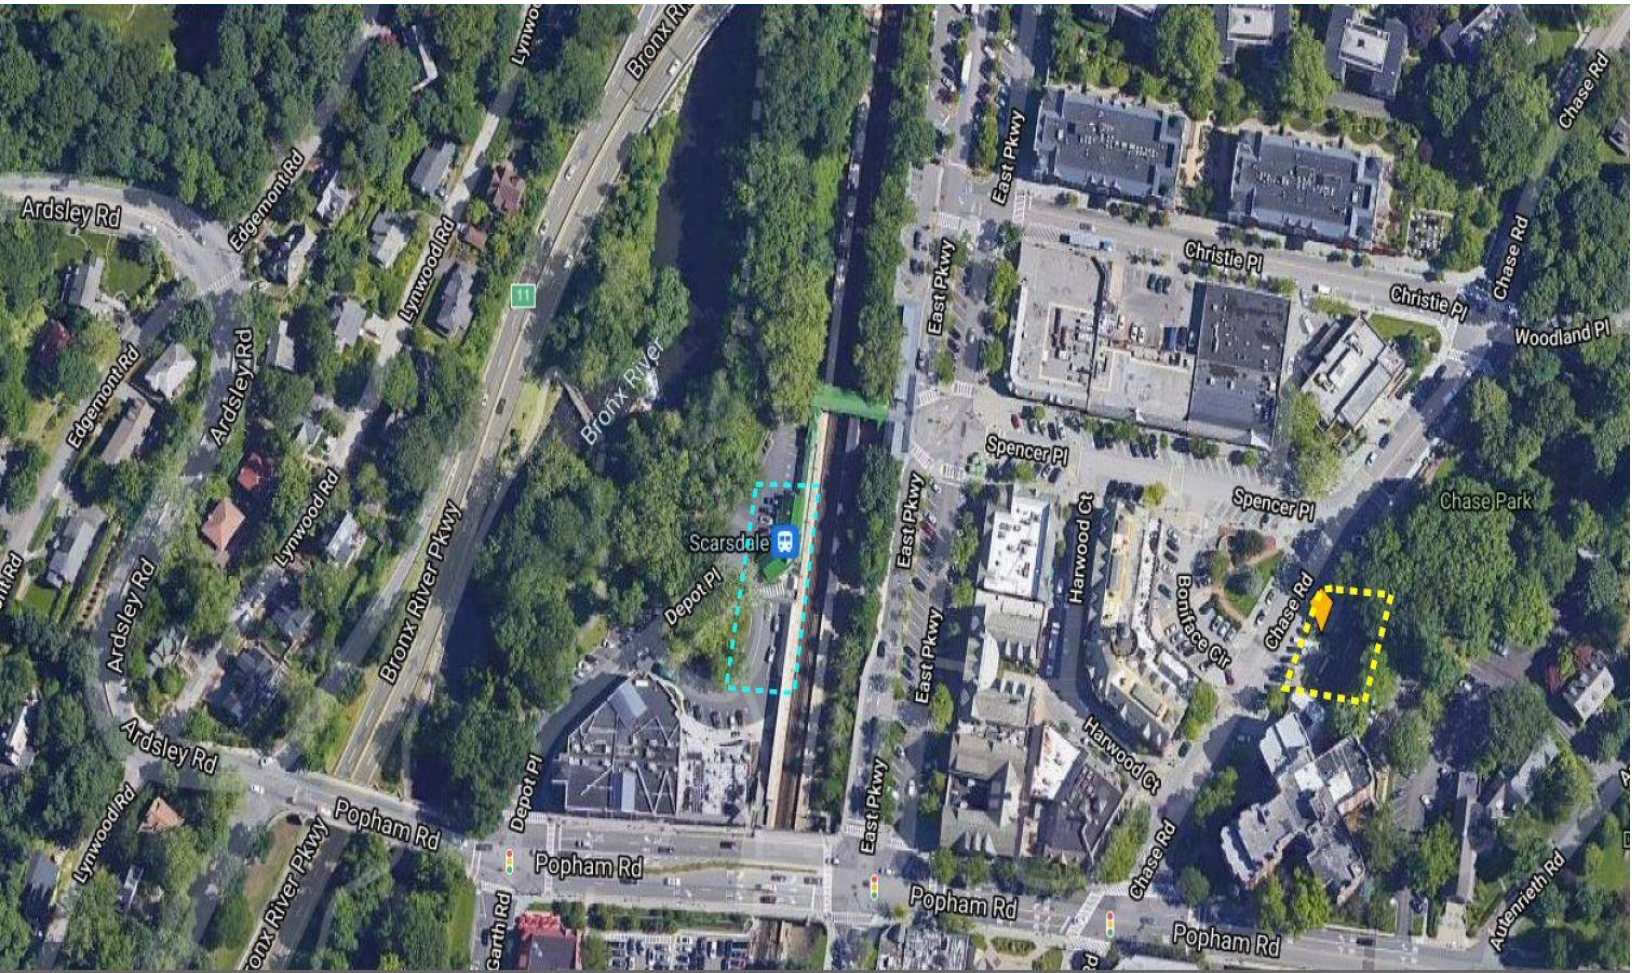

All information furnished regarding property for sale, rental or financing is from sources deemed reliable; but no warranty or representation is made to the accuracy thereof and same is submitted subject to errors, omissions, changes of price, rental or other conditions prior sales, sales, lease or withdrawal without notice.